


# Isle 80

Ech. 1/50eme

1m

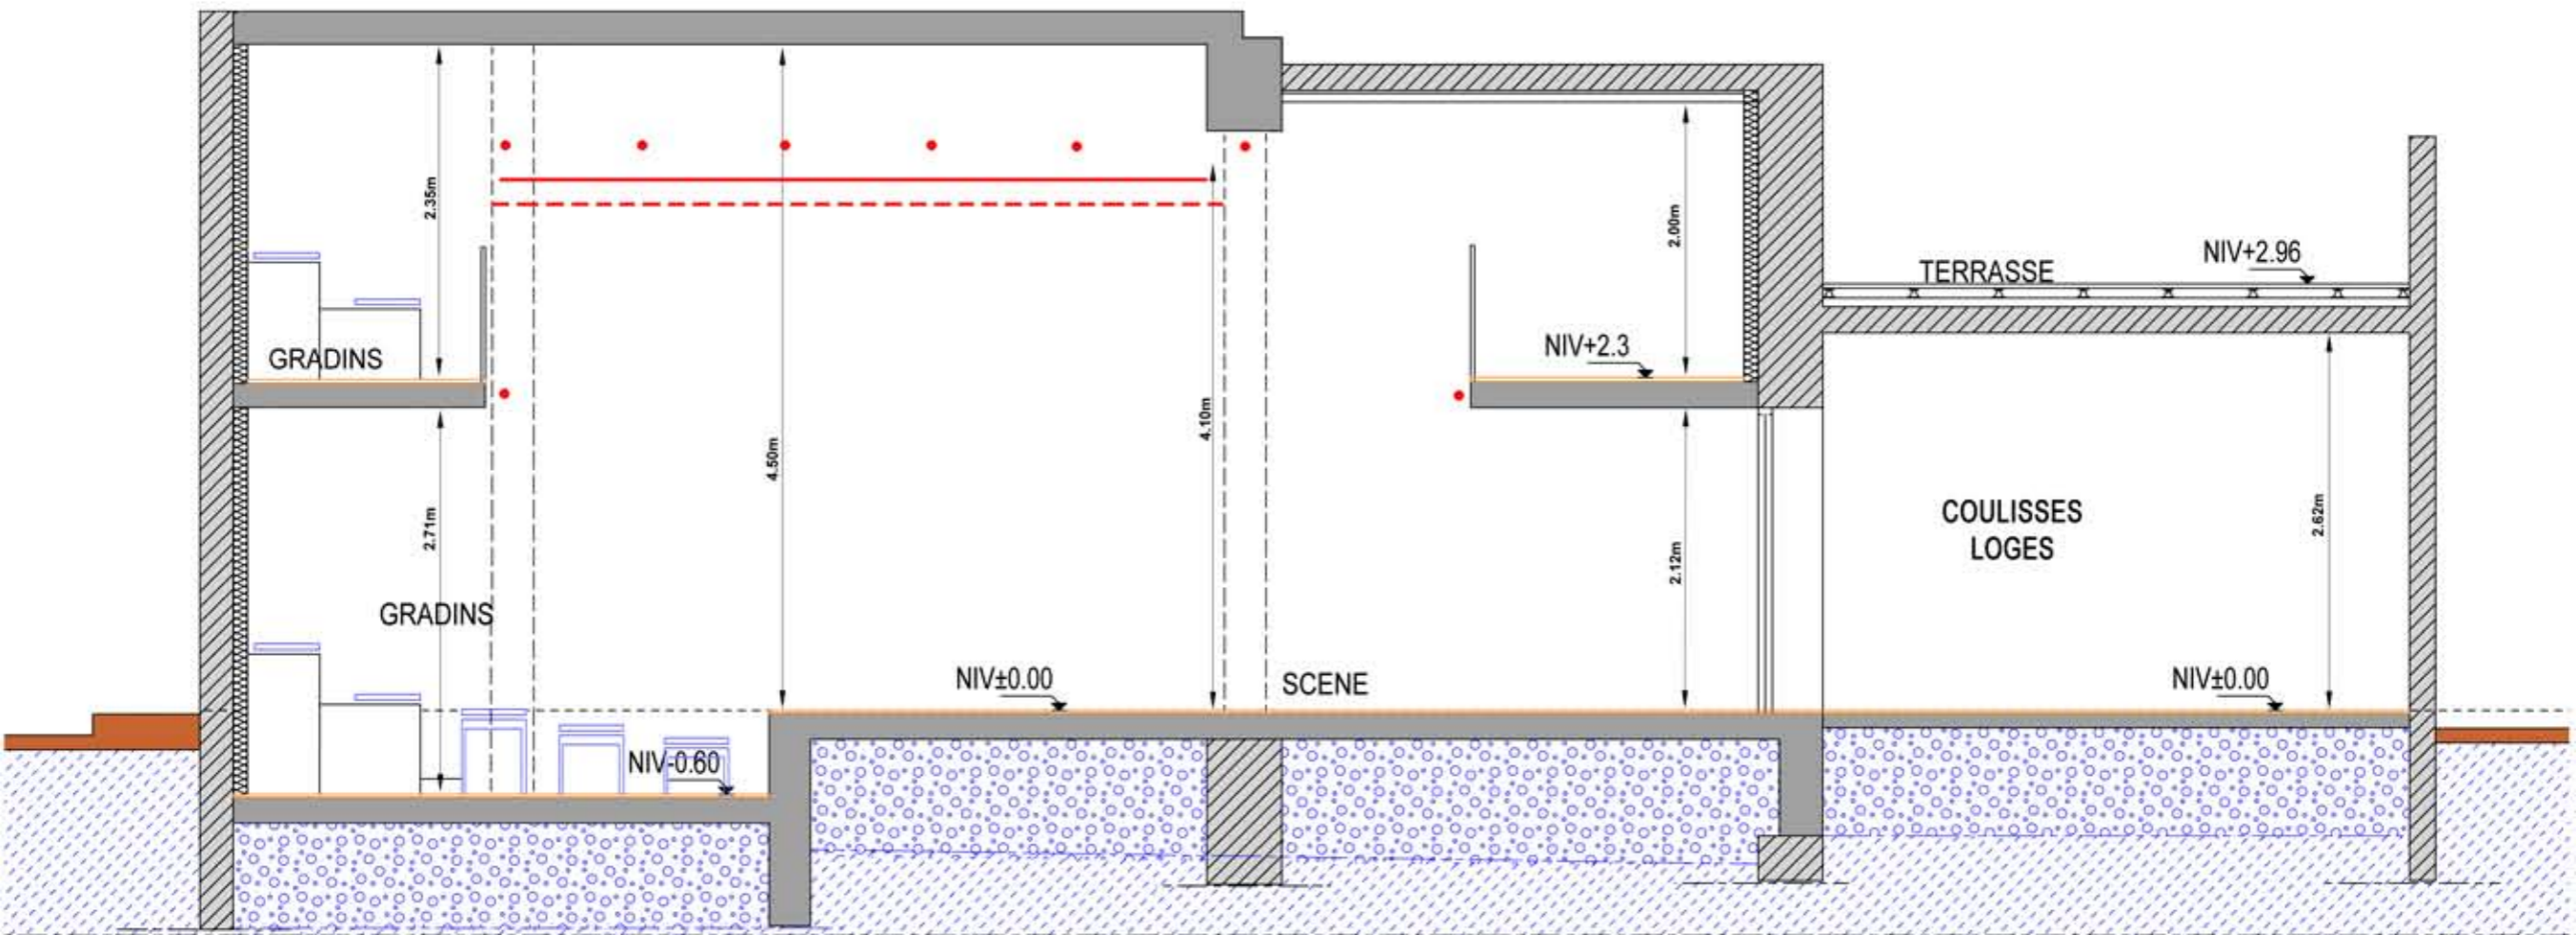

● Accroches lumières